








 

 

CODES REFERENCED ON DRAWINGS: NFPA 101 LIFE SAFETY CODE 2000
 TO THE BEST OF OUR KNOWLEDGE, BELIEF, AND UNDERSTANDING, THIS FACILITY
 IS FULLY SPRINKLERED.

 
Appendix M - HRTF Floor Plans

-  Denotes hazardous area with smoke resistant enclosure
-  Denotes hazardous area with one hour fire rated enclosure
-  Denotes smoke resistant monolithic ceiling with corridor wall construction to ceiling height
-  Area designated Health Care Occupancy
-  Area designated Business Occupancy
-  Denotes 2 hour fire resistance rated partition
-  Denotes 1 hour fire resistant smoke barrier
-  Denotes 1 hour fire resistance rated partition
-  Denotes corridor construction to ceiling height
-  Denotes smoke partition
-  Denotes fire alarm pull station



architecture
 interior design

4 birch street
 derry, new hampshire
 03038
 tel: (603) 432-8404
 fax: (603) 432-2104

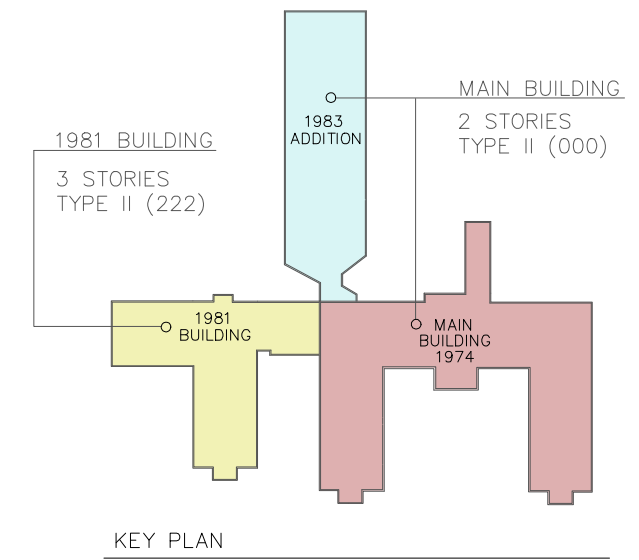


Hampstead Hospital

218 East Road
 Hampstead, NH
 03841

Life Safety Plans



First Floor

 

APPROXIMATE SCALE IN FEET

DATE: 3/30/15

SCALE: 1" = 40'





 






PROJECT #: 3614

 DRAWING NO.



CODES REFERENCED ON DRAWINGS: NFPA 101 LIFE SAFETY CODE 2000
 TO THE BEST OF OUR KNOWLEDGE, BELIEF, AND UNDERSTANDING, THIS FACILITY
 IS FULLY SPRINKLERED.


Appendix M - HRTF Floor Plans

-  Denotes hazardous area with smoke resistant enclosure
-  Denotes hazardous area with one hour fire rated enclosure
-  Denotes smoke resistant monolithic ceiling with corridor wall construction to ceiling height
-  Area designated Health Care Occupancy
-  Area designated Business Occupancy
-  Denotes 2 hour fire resistance rated partition
-  Denotes 1 hour fire resistant smoke barrier
-  Denotes 1 hour fire resistance rated partition
-  Denotes corridor construction to ceiling height
-  Denotes smoke partition
-  Denotes fire alarm pull station



architecture
 interior design

4 birch street
 derry, new hampshire
 03038
 tel: (603) 432-8404
 fax: (603) 432-2104

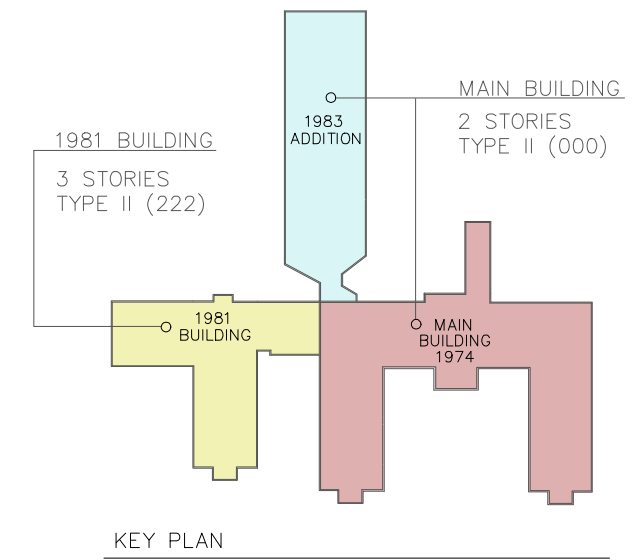


Hampstead Hospital

218 East Road
 Hampstead, NH
 03841

Life Safety Plans



First Floor

 

APPROXIMATE SCALE IN FEET

DATE: 3/30/15

SCALE: 1" = 40'












PROJECT #: 3614

DRAWING NO.

 

CODES REFERENCED ON DRAWINGS: NFPA 101 LIFE SAFETY CODE 2000
 TO THE BEST OF OUR KNOWLEDGE, BELIEF, AND UNDERSTANDING, THIS FACILITY IS FULLY SPRINKLERED.

Appendix M - HHRTF Floor Plans

-  Denotes hazardous area with smoke resistant enclosure
-  Denotes hazardous area with one hour fire rated enclosure
-  Denotes smoke resistant monolithic ceiling with corridor wall construction to ceiling height
-  Area designated Health Care Occupancy
-  Area designated Business Occupancy
-  Denotes 2 hour fire resistance rated partition
-  Denotes 1 hour fire resistant smoke barrier
-  Denotes 1 hour fire resistance rated partition
-  Denotes corridor construction to ceiling height
-  Denotes smoke partition
-  Denotes fire alarm pull station



architecture
interior design


4 birch street
derry, new hampshire
03038
tel: (603) 432-8404
fax: (603) 432-2104

Hampstead Hospital

218 East Road
Hampstead, NH
03841

Life Safety Plans

Second Floor

 


APPROXIMATE SCALE IN FEET

DATE: 3/30/15

SCALE: 1" = 40'





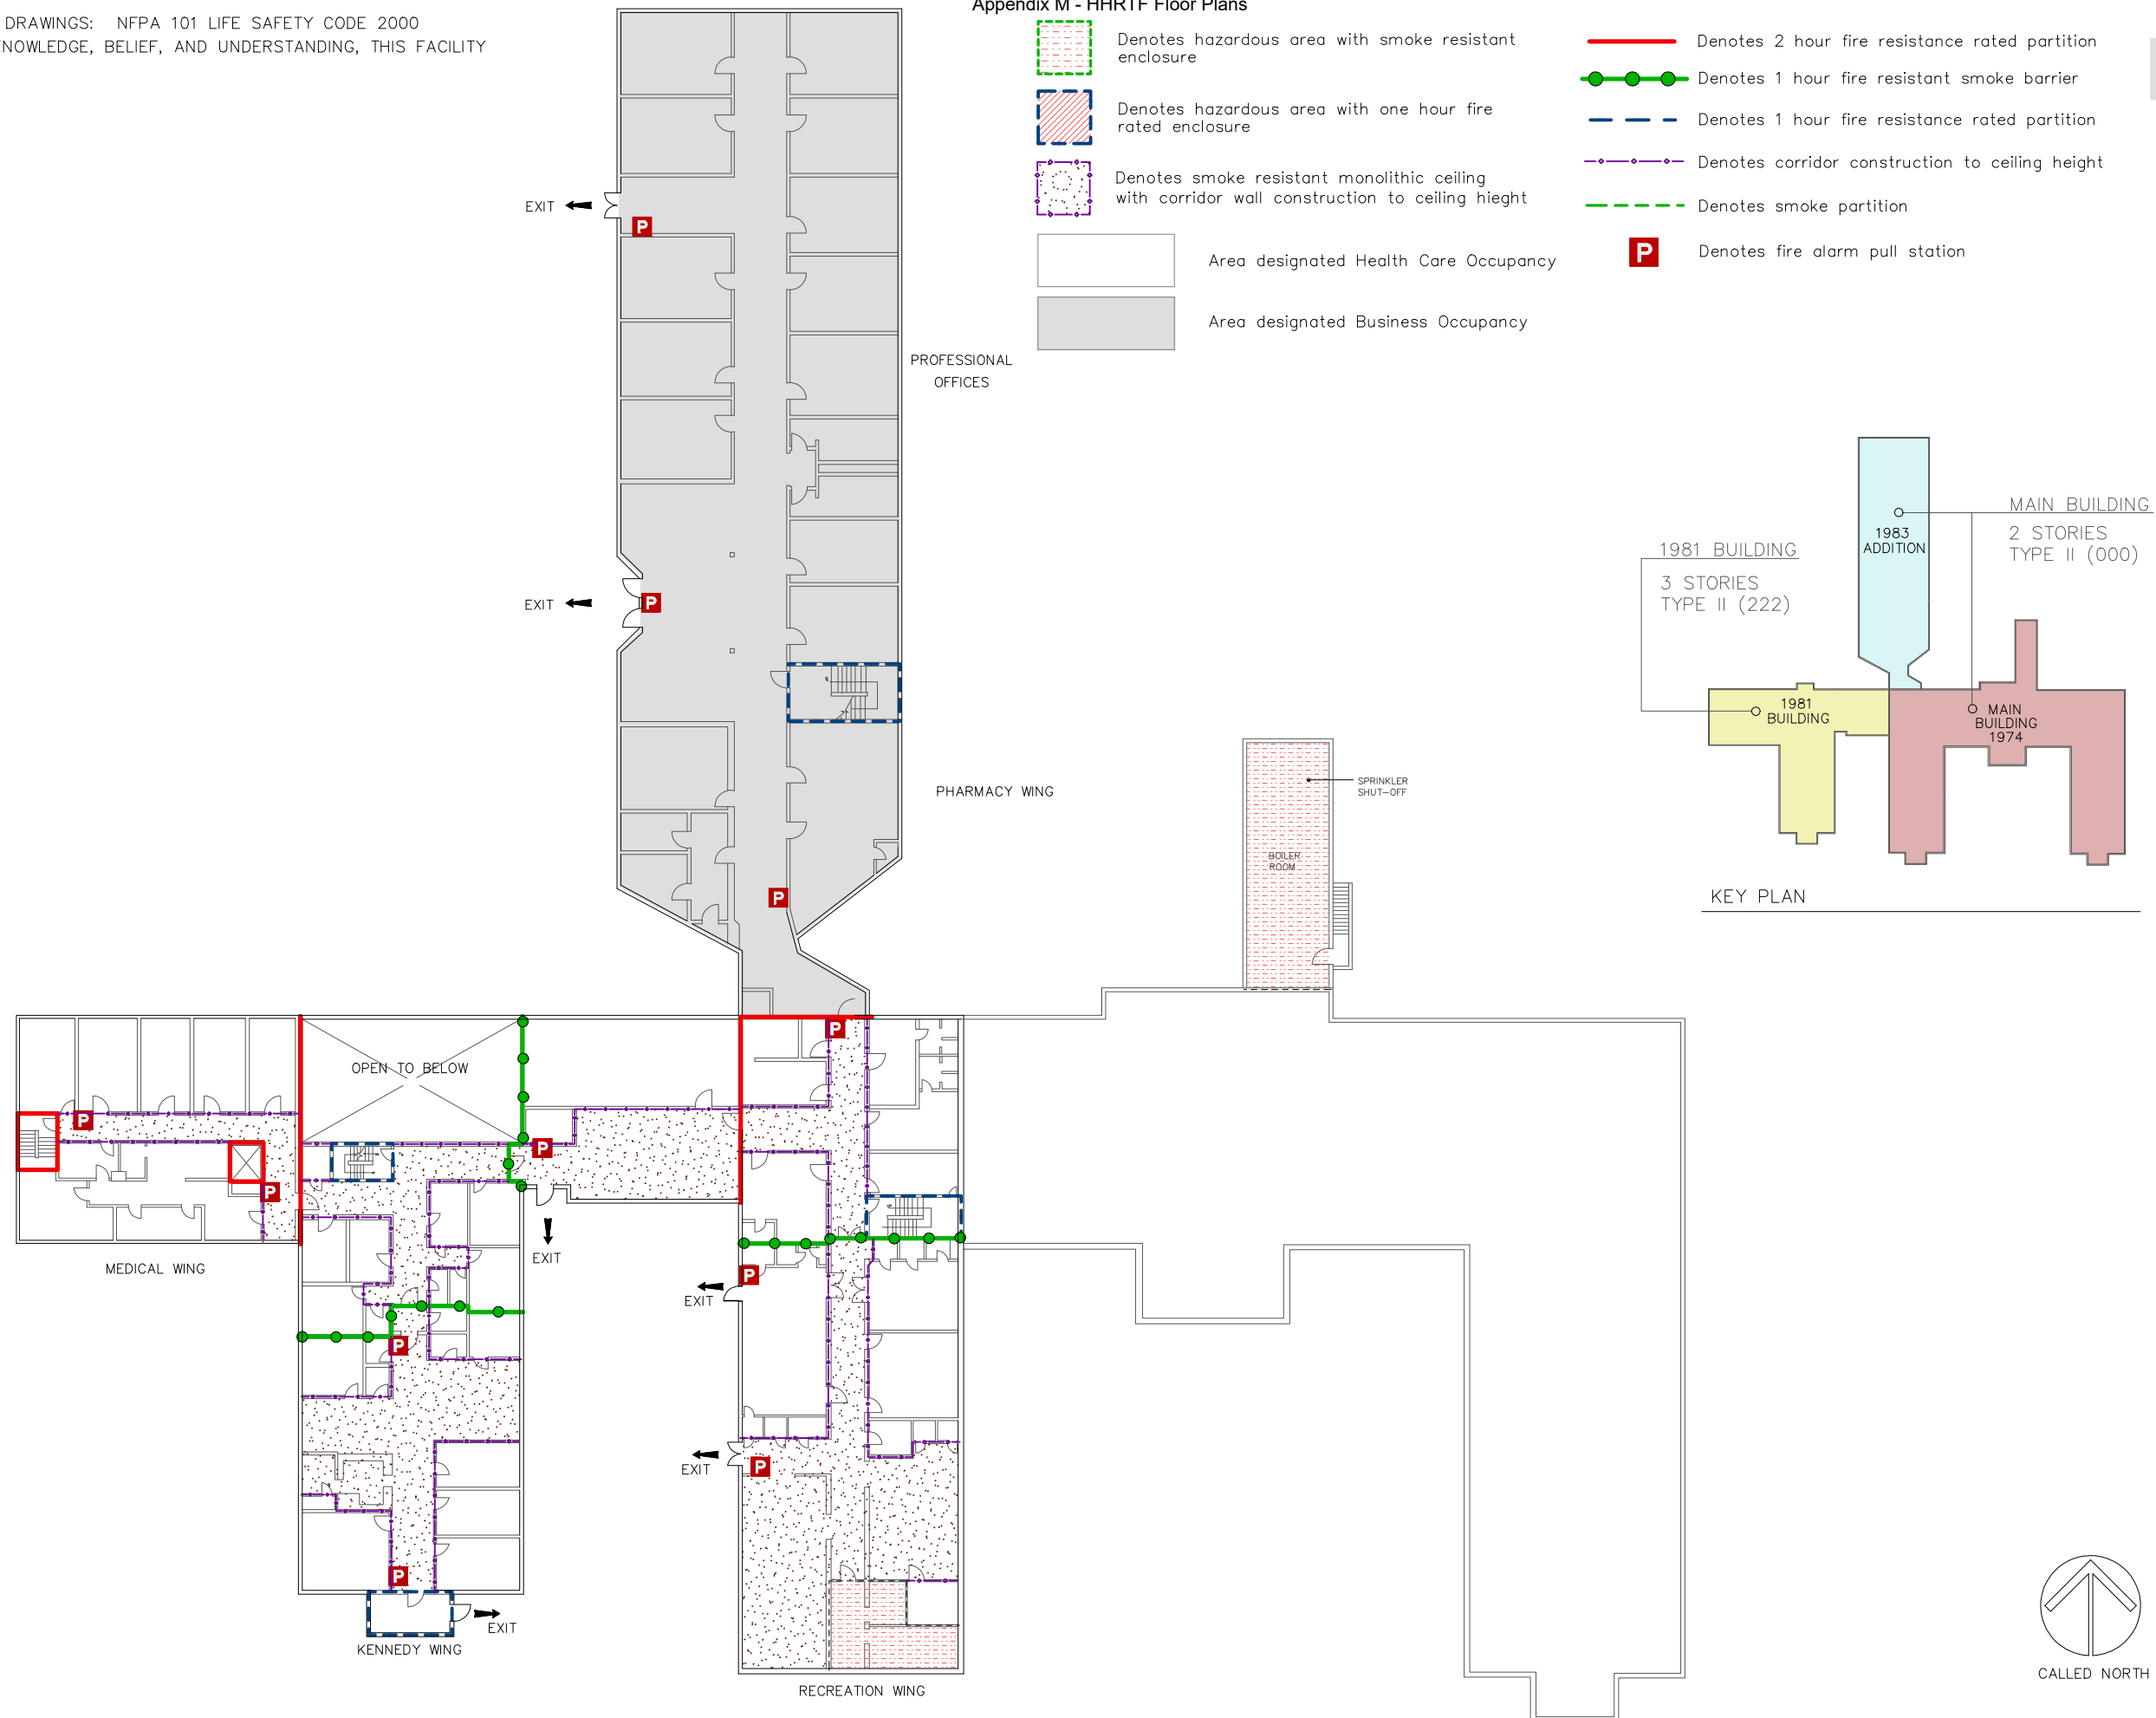






PROJECT #: 3614



DRAWING NO.

 

CODES REFERENCED ON DRAWINGS: NFPA 101 LIFE SAFETY CODE 2000
 TO THE BEST OF OUR KNOWLEDGE, BELIEF, AND UNDERSTANDING, THIS FACILITY
 IS FULLY SPRINKLERED.

Appendix M - HHRTF Floor Plans

-  Denotes hazardous area with smoke resistant enclosure
-  Denotes hazardous area with one hour fire rated enclosure
-  Denotes smoke resistant monolithic ceiling with corridor wall construction to ceiling height
-  Area designated Health Care Occupancy
-  Area designated Business Occupancy
-  Denotes 2 hour fire resistance rated partition
-  Denotes 1 hour fire resistant smoke barrier
-  Denotes 1 hour fire resistance rated partition
-  Denotes corridor construction to ceiling height
-  Denotes smoke partition
-  Denotes fire alarm pull station

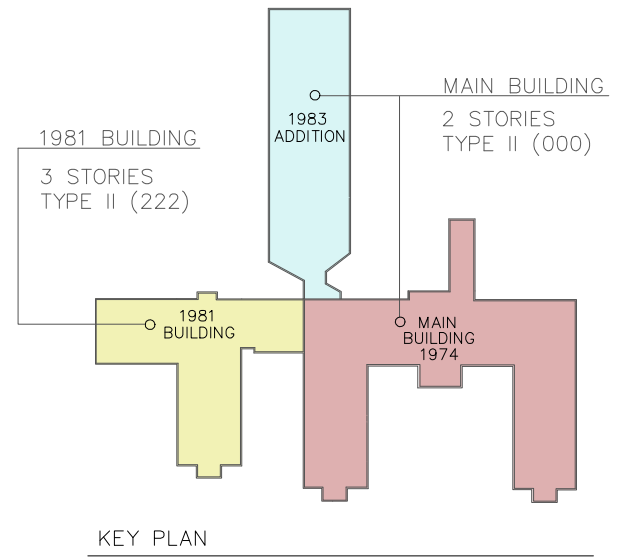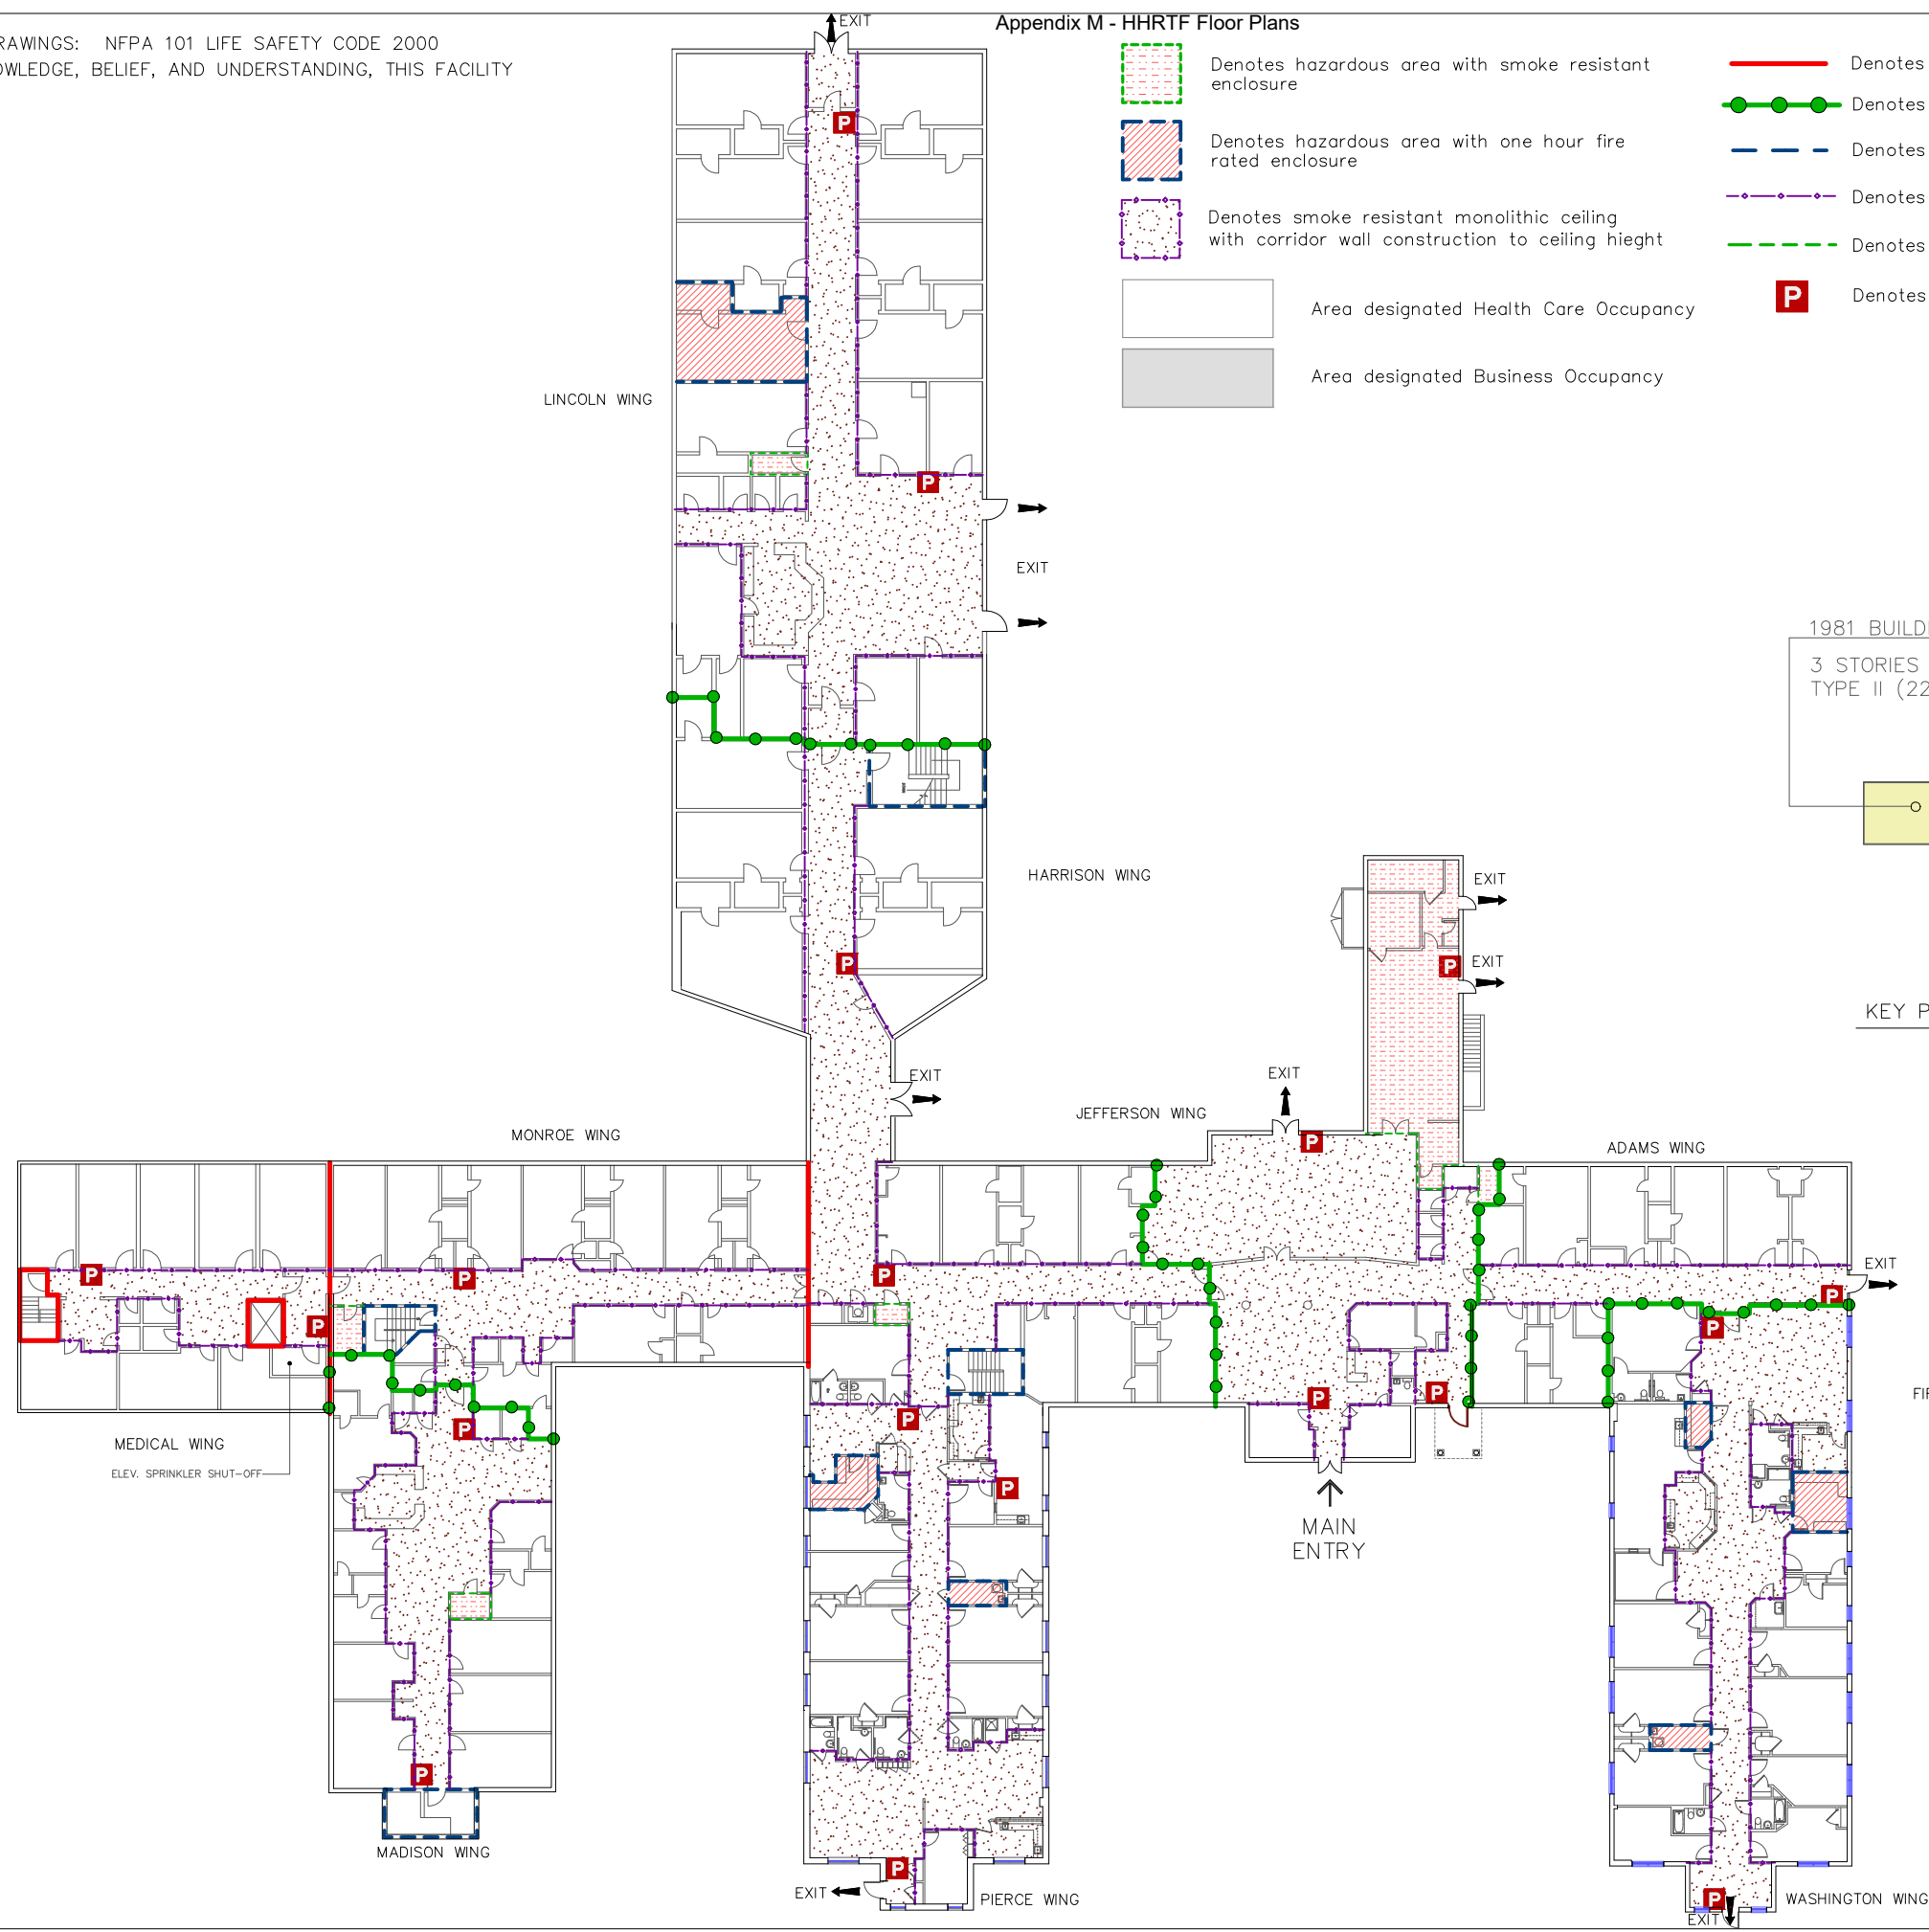

architecture
 interior design


4 birch street
 derry, new hampshire
 03038
 tel: (603) 432-8404
 fax: (603) 432-2104

Hampstead Hospital

218 East Road
 Hampstead, NH
 03841


Life Safety Plans

Main Level/
 Third Floor

 

APPROXIMATE SCALE IN FEET



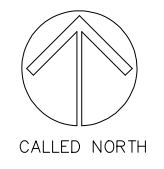








DATE: 3/30/15
 SCALE: 1" = 40'
 PROJECT #: 3614

 

DRAWING NO.

CODES REFERENCED ON DRAWINGS: NFPA 101 LIFE SAFETY CODE 2000
 TO THE BEST OF OUR KNOWLEDGE, BELIEF, AND UNDERSTANDING, THIS FACILITY
 IS FULLY SPRINKLERED.

Appendix M - HHRTF Floor Plans

-  Denotes hazardous area with smoke resistant enclosure
-  Denotes hazardous area with one hour fire rated enclosure
-  Denotes smoke resistant monolithic ceiling with corridor wall construction to ceiling height
-  Area designated Health Care Occupancy
-  Area designated Business Occupancy
-  Denotes 2 hour fire resistance rated partition
-  Denotes 1 hour fire resistant smoke barrier
-  Denotes 1 hour fire resistance rated partition
-  Denotes corridor construction to ceiling height
-  Denotes smoke partition
-  Denotes fire alarm pull station

CALDAROLA DESIGN
 ASSOCIATES P.C.
 architecture
 interior design


4 Birch Street
 Derry, New Hampshire
 03038
 Tel: (603) 432-8404
 Fax: (603) 432-2704

Hampstead Hospital

218 East Road
 Hampstead, NH
 03841

Life Safety Plans

Basement

 

APPROXIMATE SCALE IN FEET

DATE: 3/30/15

SCALE: 1" = 40'

PROJECT #: 3614

DRAWING NO.

4

